

19 立面圖 ELEVATION PLAN

第1座

期數的認可人士已證明本圖所顯示的立面：


1. 以2025年7月14日的情況為準的期數的經批准的建築圖則為基礎擬備；及
2. 大致上與期數的外觀一致。

Tower 1

Authorized Person for the Phase has certified that elevations shown on these plans:


1. are prepared on the basis of the approved building plans for the Phase as of 14th July 2025; and
2. are in general accordance with the outward appearance of the Phase.

索引圖 KEY PLAN

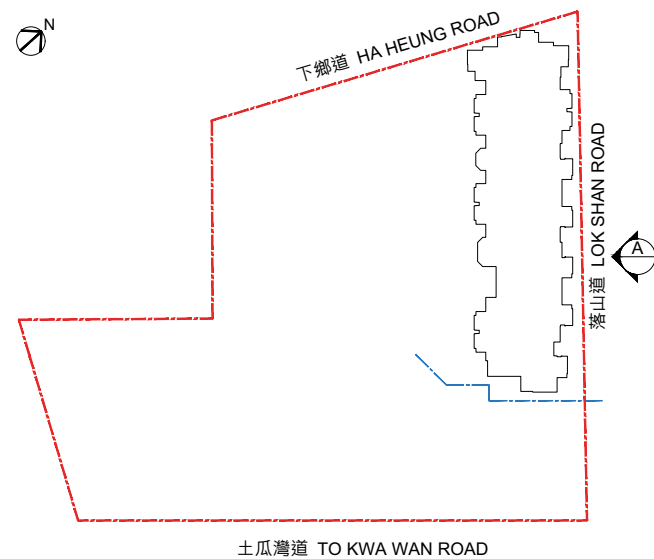

圖例 Legend

- 發展項目的邊界線
Boundary of the Development
- 期數的邊界線
Boundary of the Phase

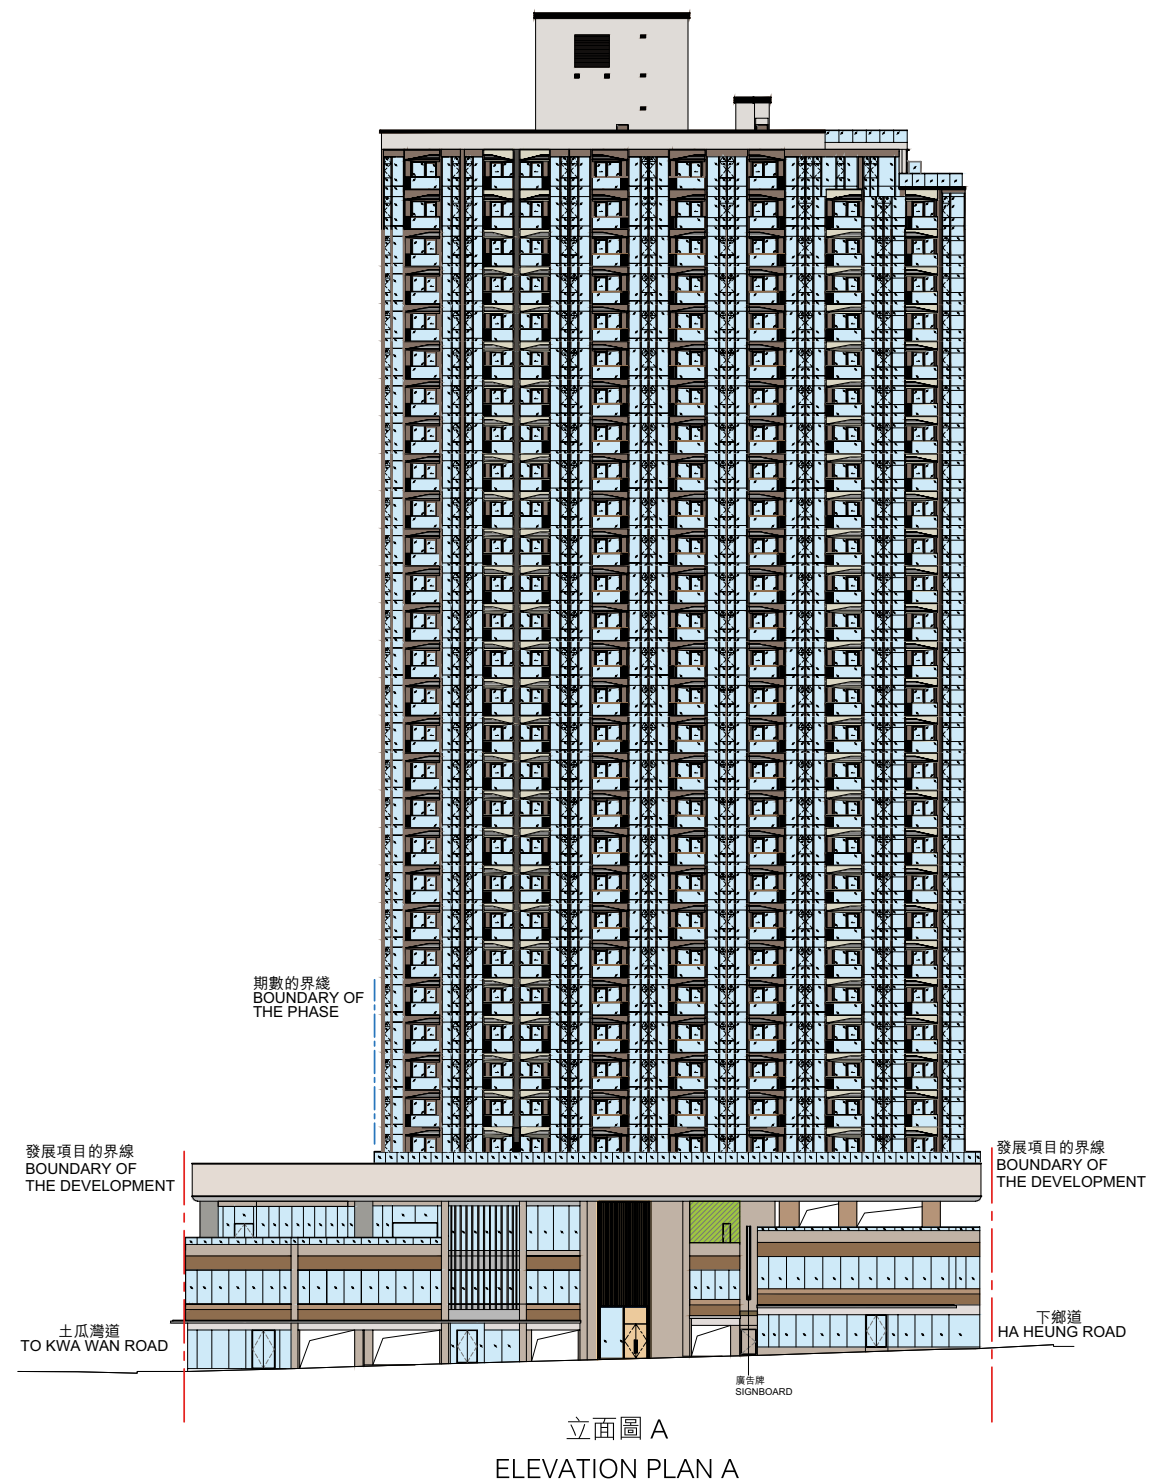

19 立面圖 ELEVATION PLAN

第1座

期數的認可人士已證明本圖所顯示的立面:


- 1. 以2025年7月14日的情況為準的期數的經批准的建築圖則為基礎擬備；及
- 2. 大致上與期數的外觀一致。

Tower 1

Authorized Person for the Phase has certified that elevations shown on these plans:


- 1. are prepared on the basis of the approved building plans for the Phase as of 14th July 2025; and
- 2. are in general accordance with the outward appearance of the Phase.

索引圖 KEY PLAN

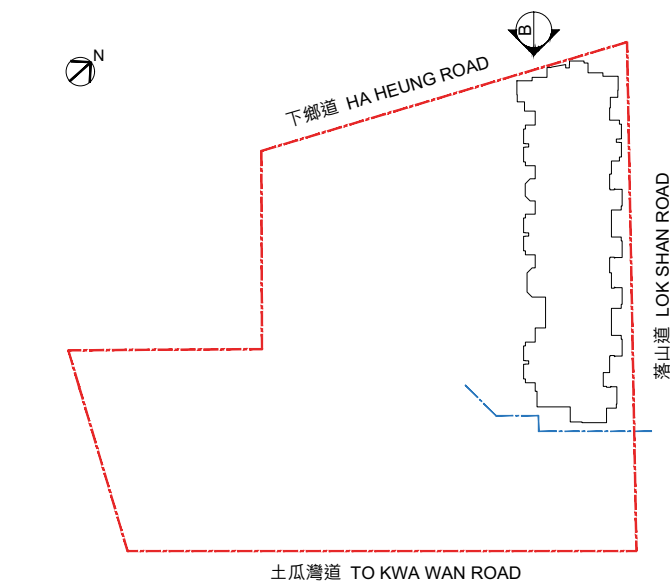

圖例 Legend

- 發展項目的邊界線
Boundary of the Development
- 期數的邊界線
Boundary of the Phase

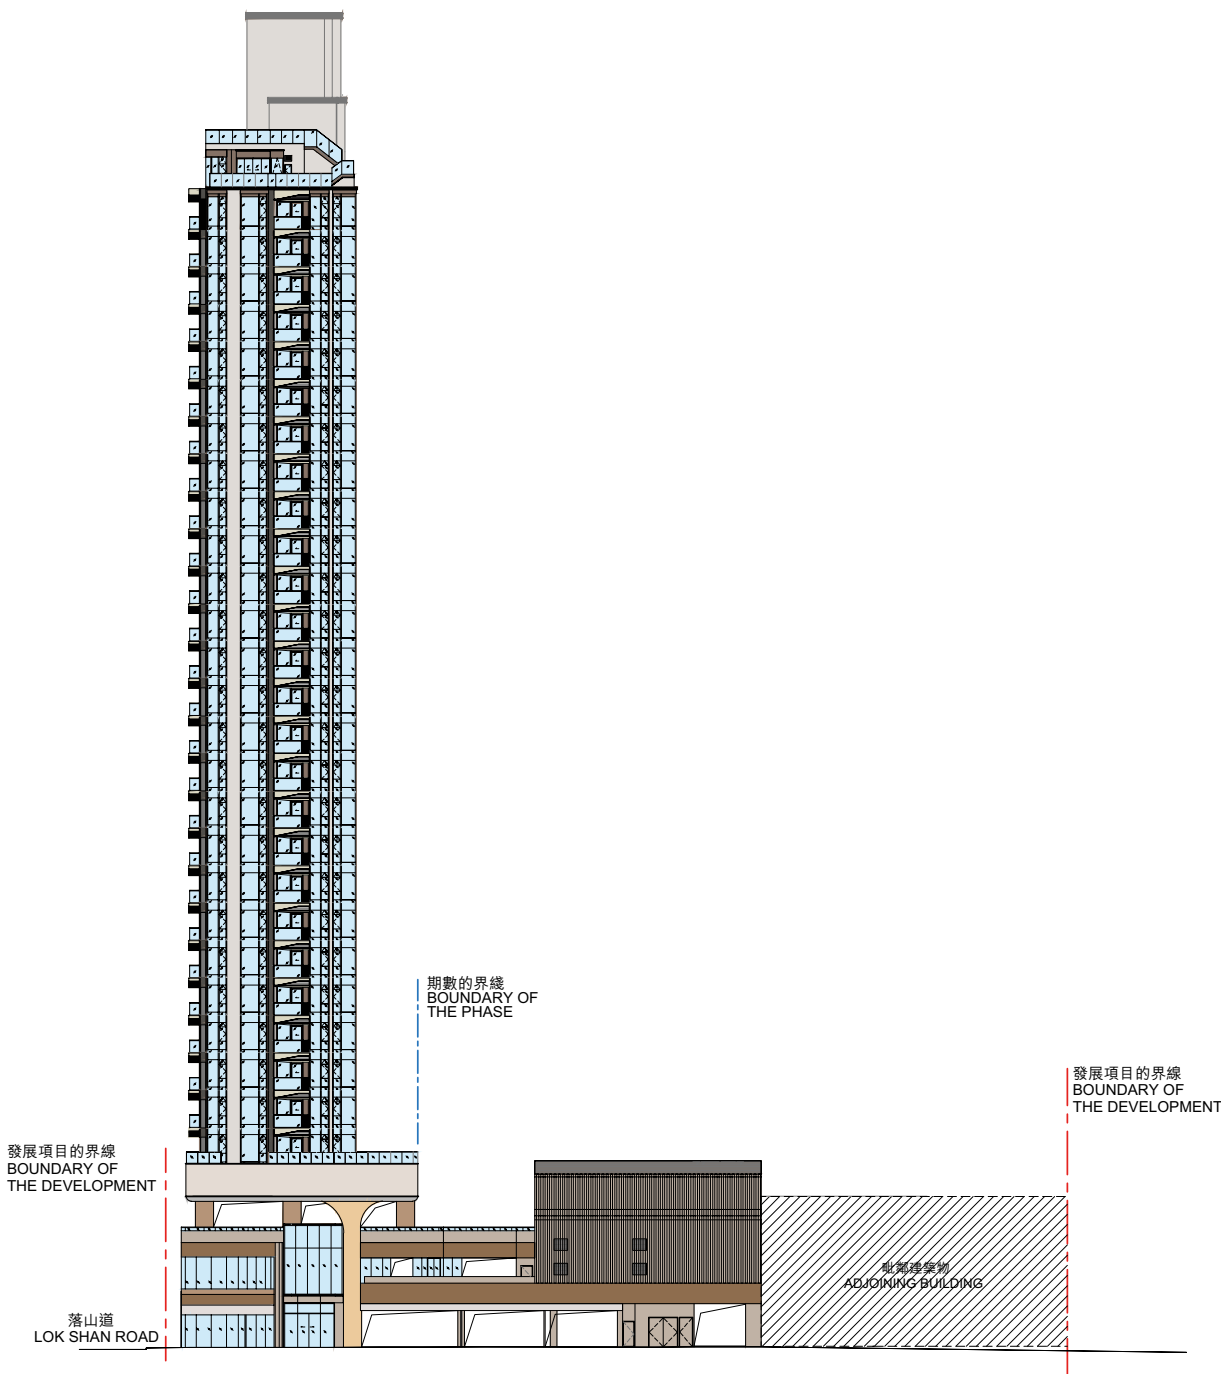

立面圖 B
ELEVATION PLAN B

19 立面圖 ELEVATION PLAN

第1座

期數的認可人士已證明本圖所顯示的立面：


1. 以2025年7月14日的情況為準的期數的經批准的建築圖則為基礎擬備；及
2. 大致上與期數的外觀一致。

Tower 1

Authorized Person for the Phase has certified that elevations shown on these plans:


1. are prepared on the basis of the approved building plans for the Phase as of 14th July 2025; and
2. are in general accordance with the outward appearance of the Phase.

索引圖 KEY PLAN

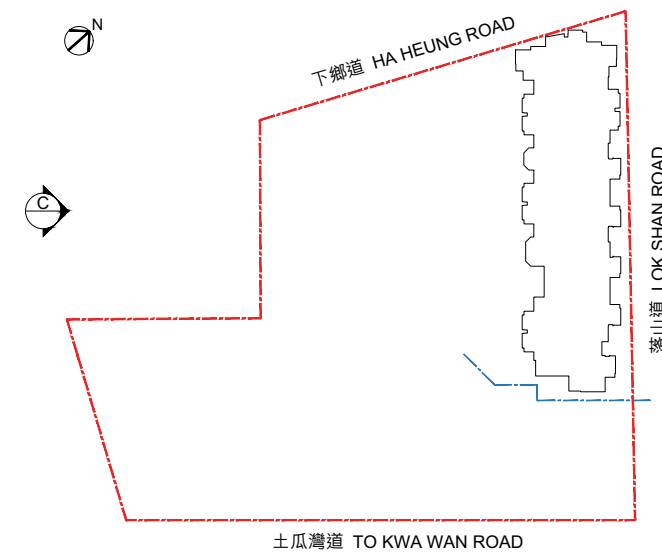

圖例 Legend

- 發展項目的邊界線
Boundary of the Development
- 期數的邊界線
Boundary of the Phase

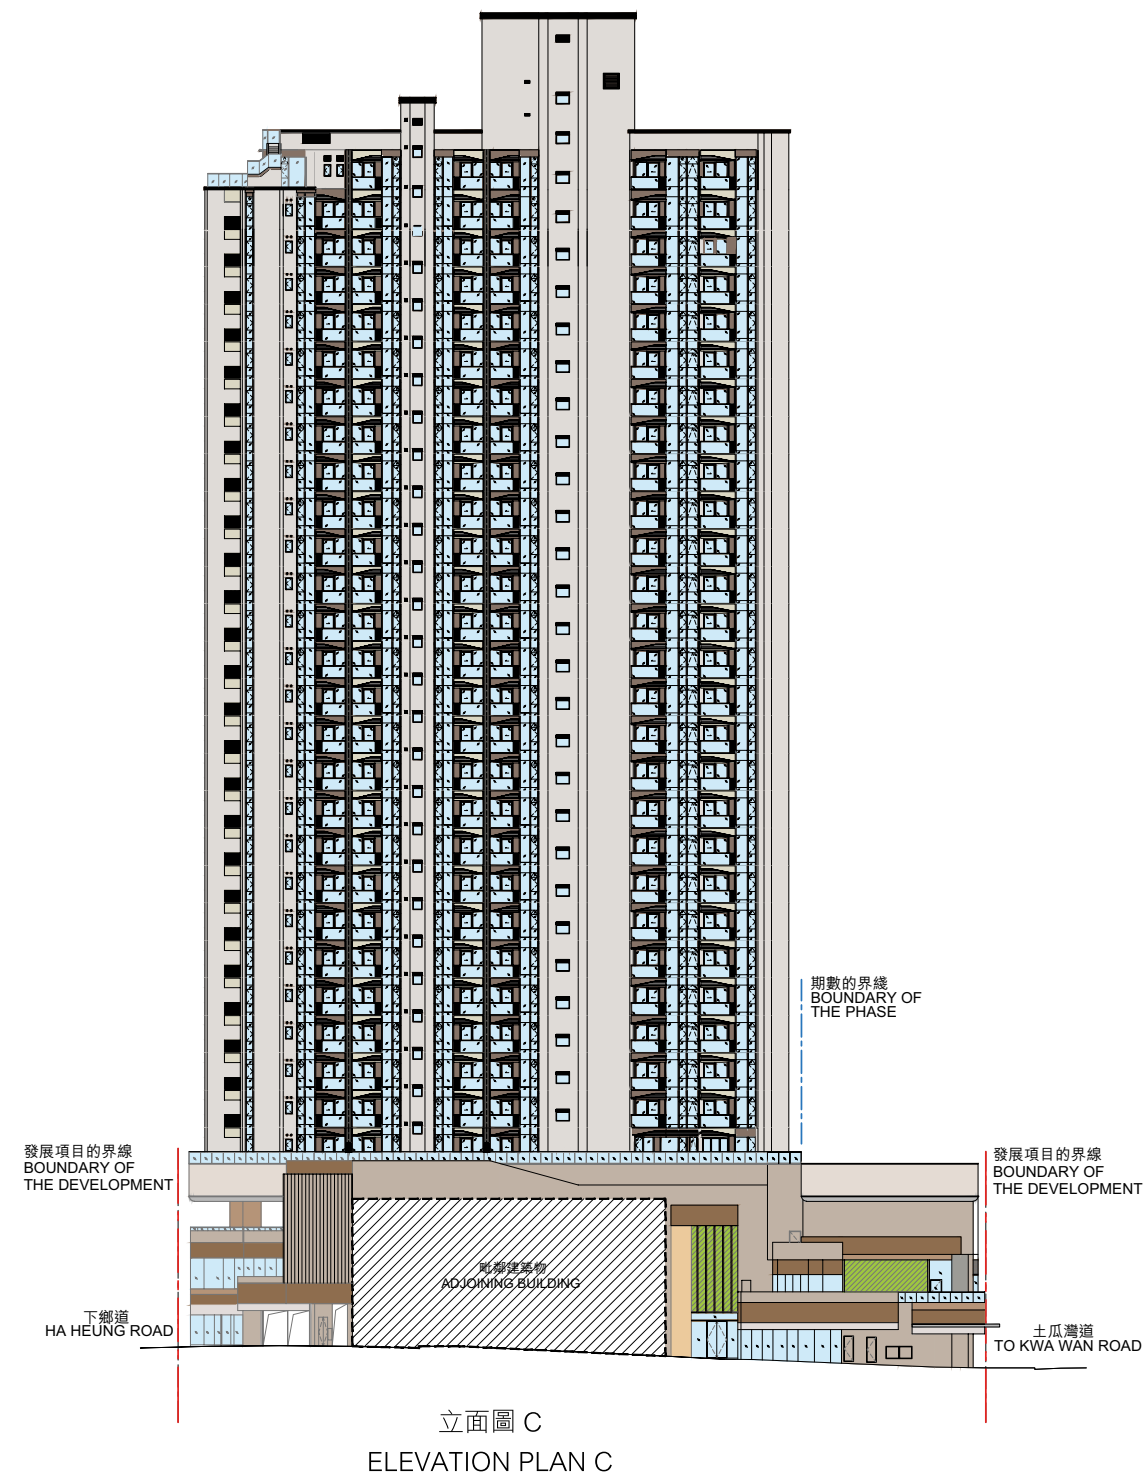

19 立面圖 ELEVATION PLAN

第1座

期數的認可人士已證明本圖所顯示的立面:


1. 以2025年7月14日的情況為準的期數的經批准的建築圖則為基礎擬備；及
2. 大致上與期數的外觀一致。

Tower 1

Authorized Person for the Phase has certified that elevations shown on these plans:


1. are prepared on the basis of the approved building plans for the Phase as of 14th July 2025; and
2. are in general accordance with the outward appearance of the Phase.

索引圖 KEY PLAN

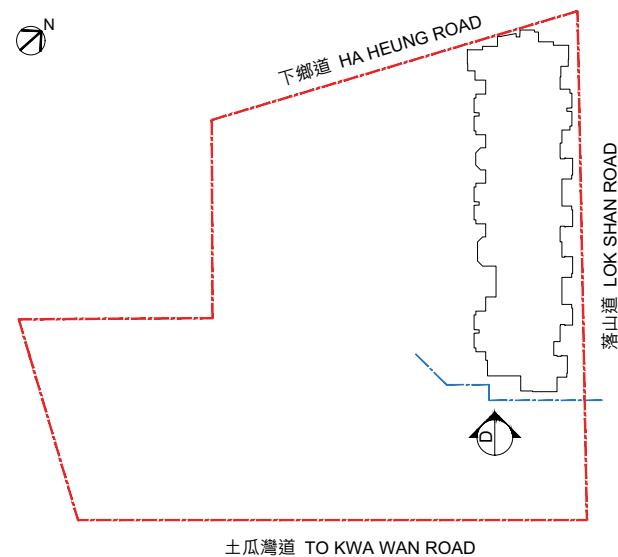

圖例 Legend

- 發展項目的邊界線
Boundary of the Development
- 期數的邊界線
Boundary of the Phase

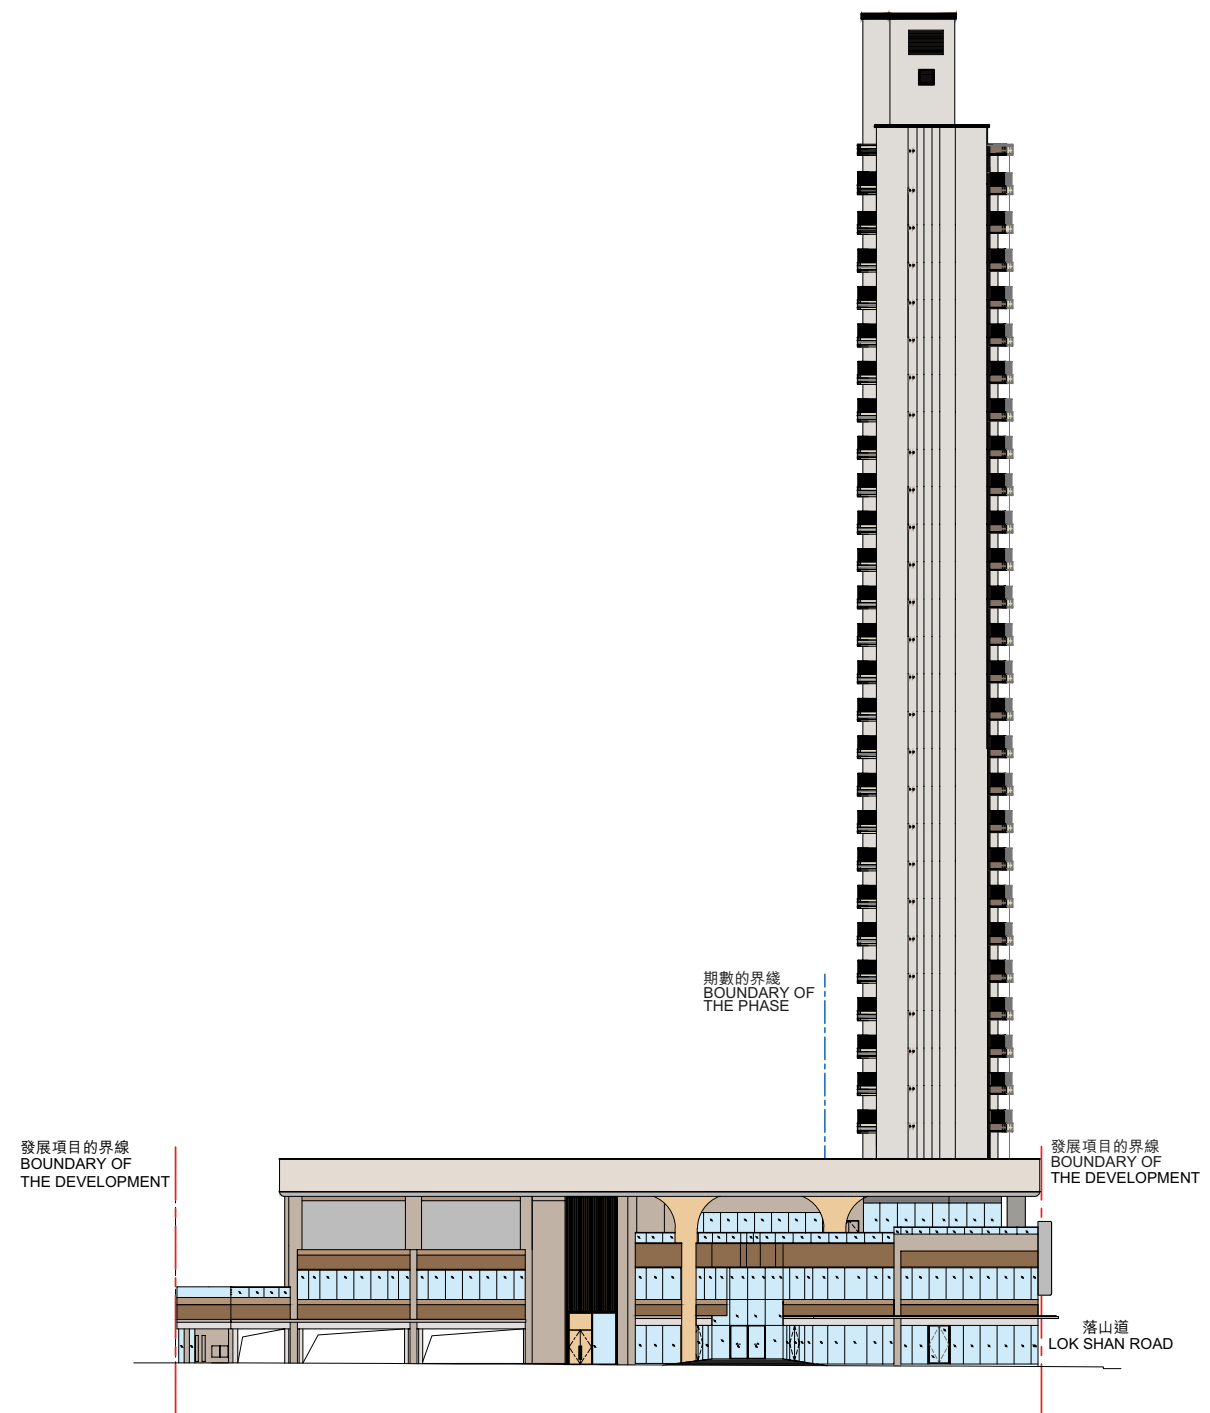

立面圖 D
ELEVATION PLAN D