


19. 立面圖 ELEVATION PLAN

發展項目的認可人士已證明本圖所顯示的立面：


1. 以2020年1月14日的情況為準的該發展項目的經建築事務監督批准的建築圖則為基礎擬備；及
2. 大致上與該發展項目的外觀一致。

Authorized person for the development certified that the elevations shown on these plans :

1. are prepared on the basis of the general building plans for the development approved by the Building Authority as of 14th January 2020; and
2. are in general accordance with the outward appearance of the development.

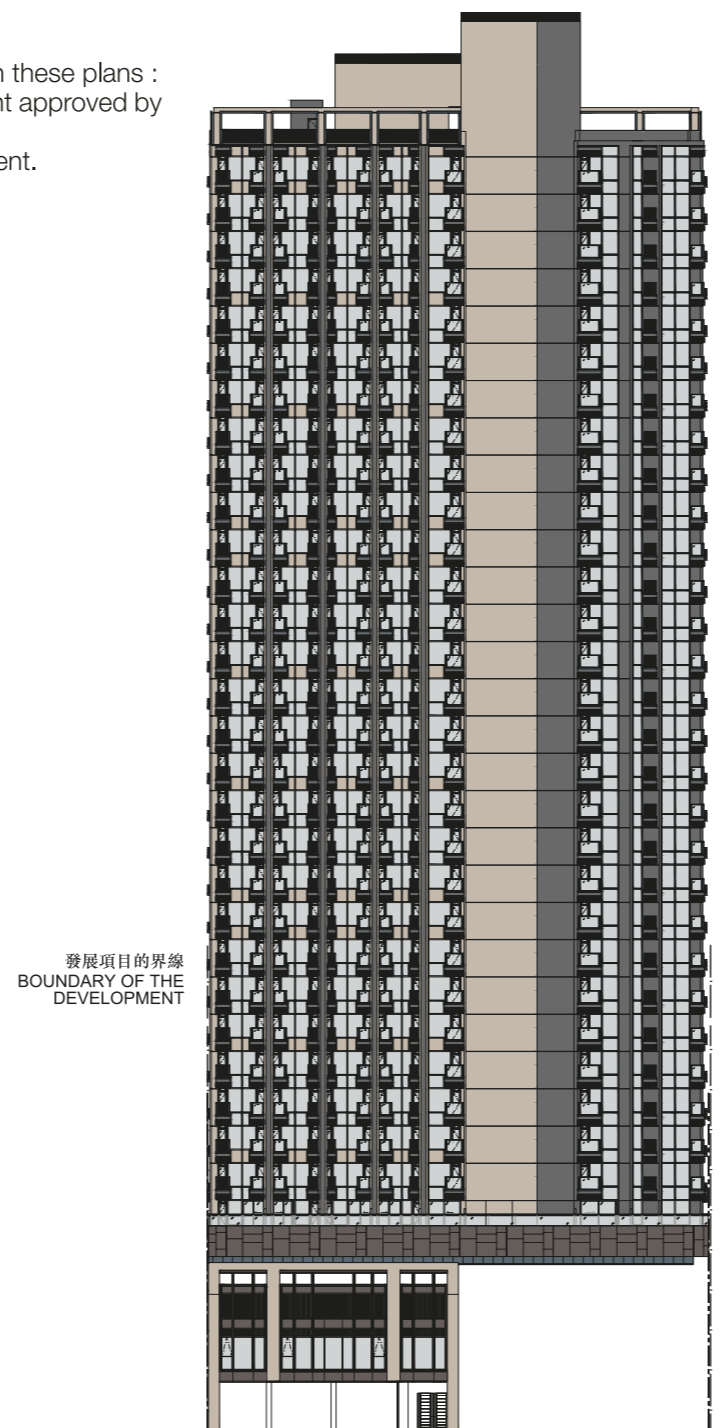

東面立面圖
East Elevation

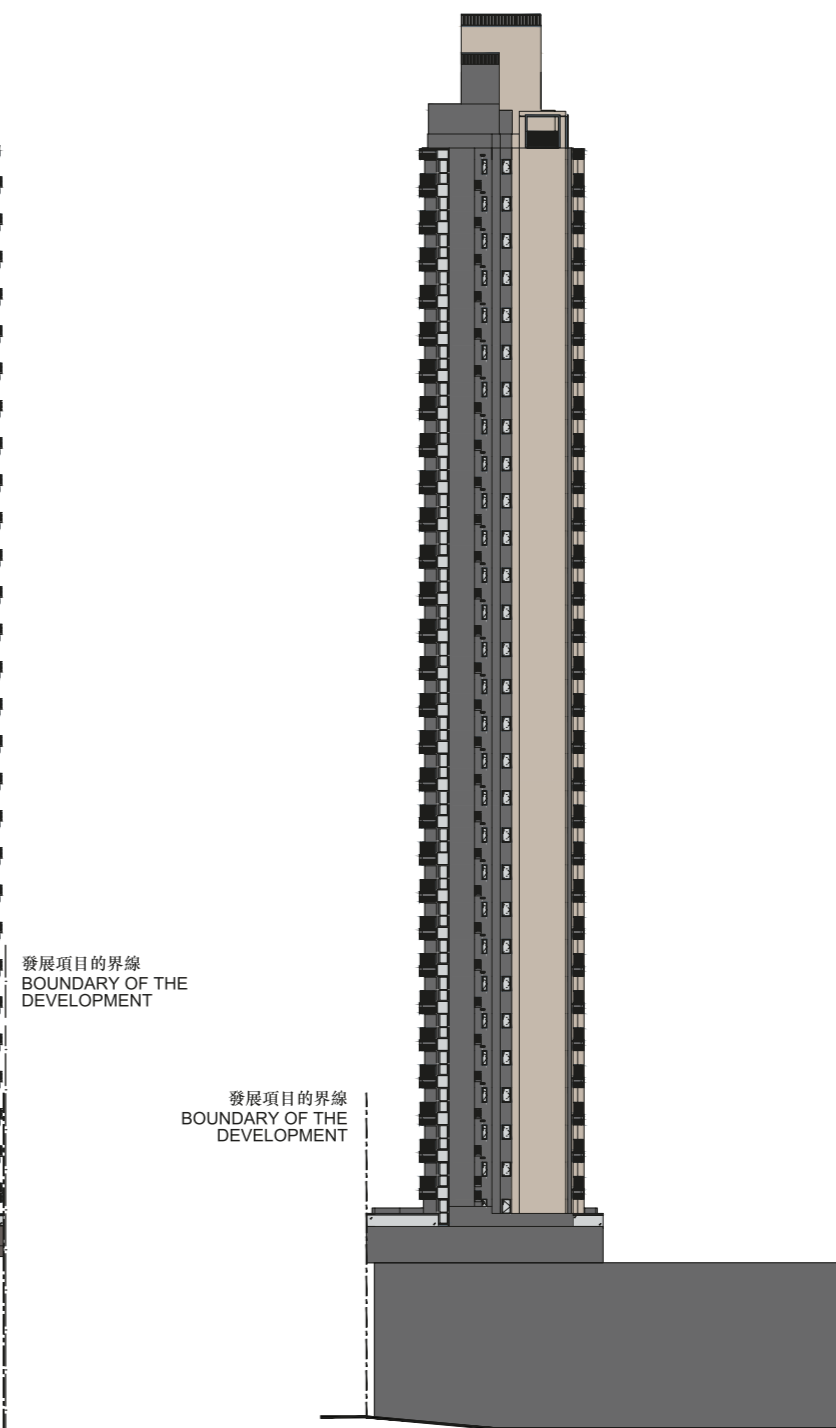

南面立面圖
SOUTH ELEVATION


19. 立面圖 ELEVATION PLAN

發展項目的認可人士已證明本圖所顯示的立面：


1. 以2020年1月14日的情況為準的該發展項目的經建築事務監督批准的建築圖則為基礎擬備；及
2. 大致上與該發展項目的外觀一致。

Authorized person for the development certified that the elevations shown on these plans :

1. are prepared on the basis of the general building plans for the development approved by the Building Authority as of 14th January 2020; and
2. are in general accordance with the outward appearance of the development.

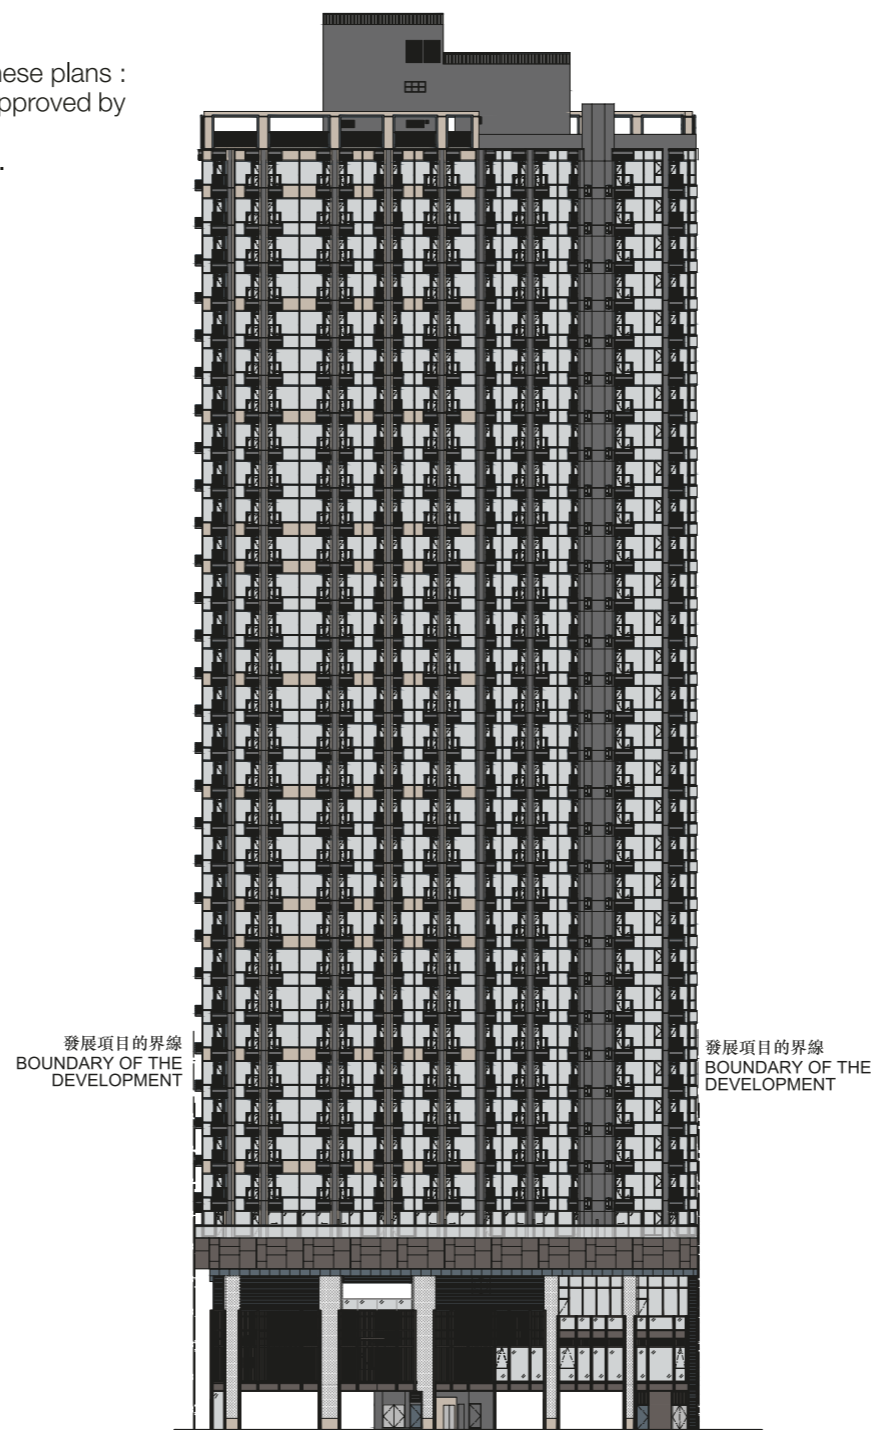

西面立面圖
WEST ELEVATION

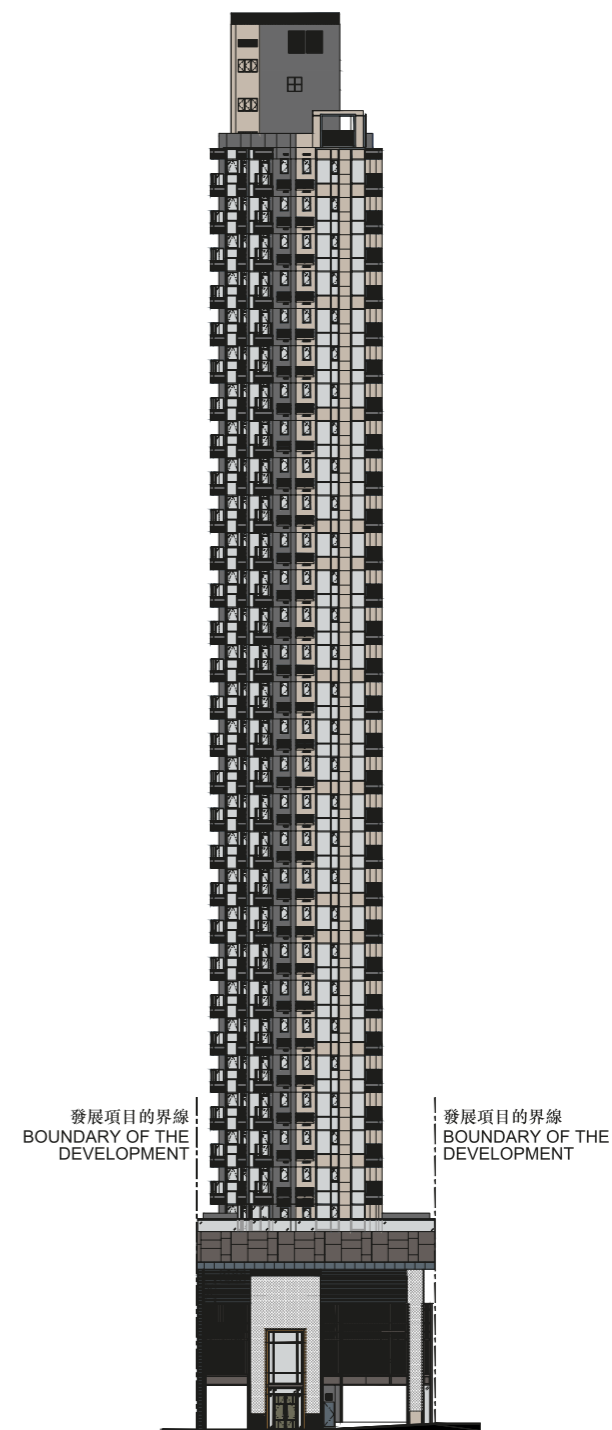

北面立面圖
NORTH ELEVATION