


12 發展項目中的停車位的樓面平面圖
FLOOR PLANS OF PARKING SPACES IN THE DEVELOPMENT

地下平面圖
G/F Floor Plan

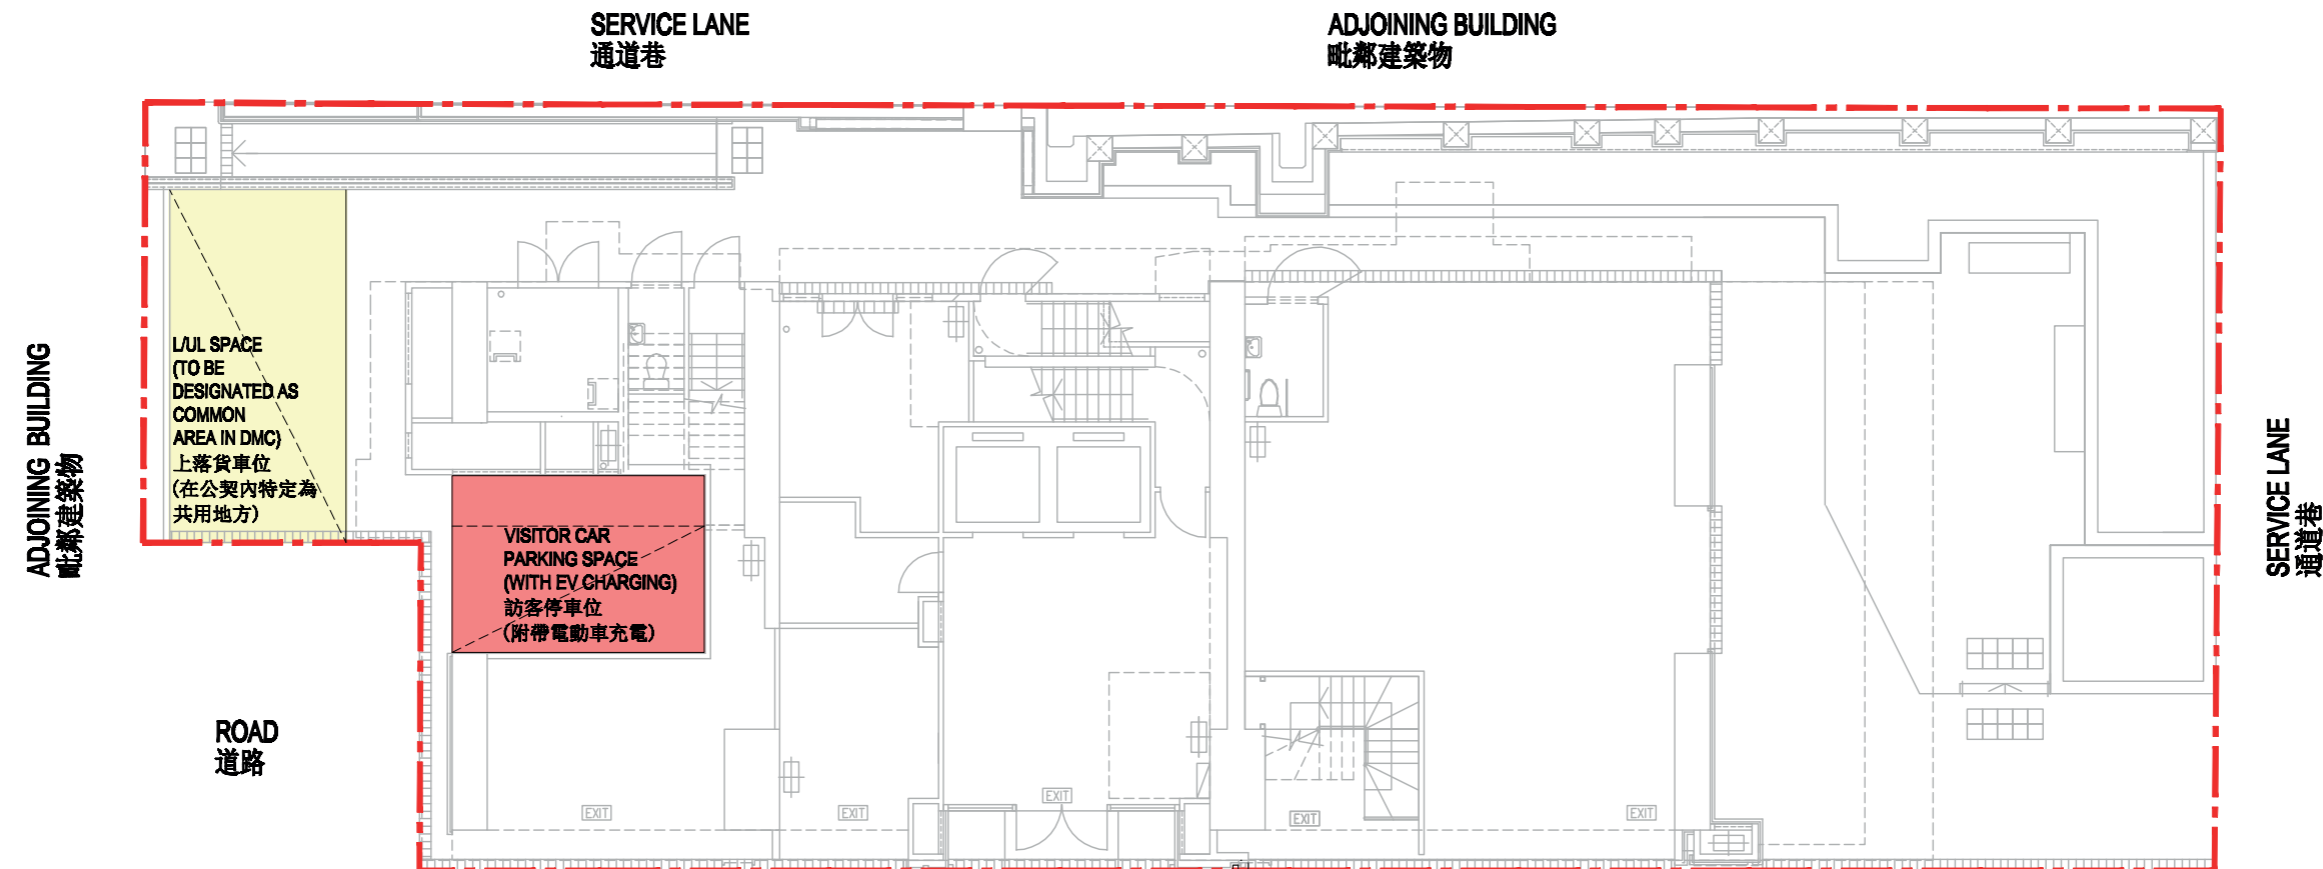

- Boundary of the Development
發展項目的界線
- L/UL SPACE = Loading / unloading Space 上落貨車位
- EV CHARGING = Electric Vehicle Charging 電動車充電

CHUNG CHING STREET
忠正街

Remarks:
The Loading/Unloading Space has been designated as common area under the DMC which has been executed.

備註:
上落貨車位在已簽訂的公契內已特定為公用地方。

停車位類別 Commercial Development	位置 Location	數量 No.	尺寸(長x闊)(米) Dimension (L x W) (m)	每個停車位面積(平方米) Area of each parking space (s.q.m.)
訪客停車位(作為商業發展項目的一部分) Visitor Car Parking Space (Forming part of the Commercial Development)	地下 G/F	1	5.0 x 3.5	17.5
上落貨車位 Loading/Unloading Space	地下 G/F	1	7.0 x 3.5	24.5